
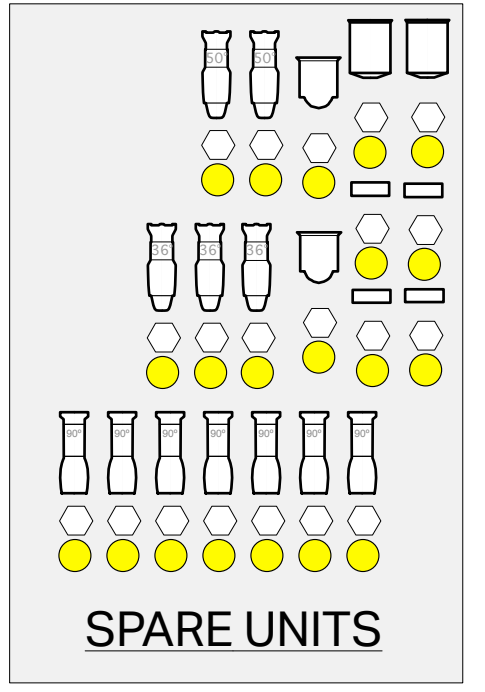


KEY	LEGEND
	  <b>WORK-LIGHTS</b> DIMMERS 24,43,44,45

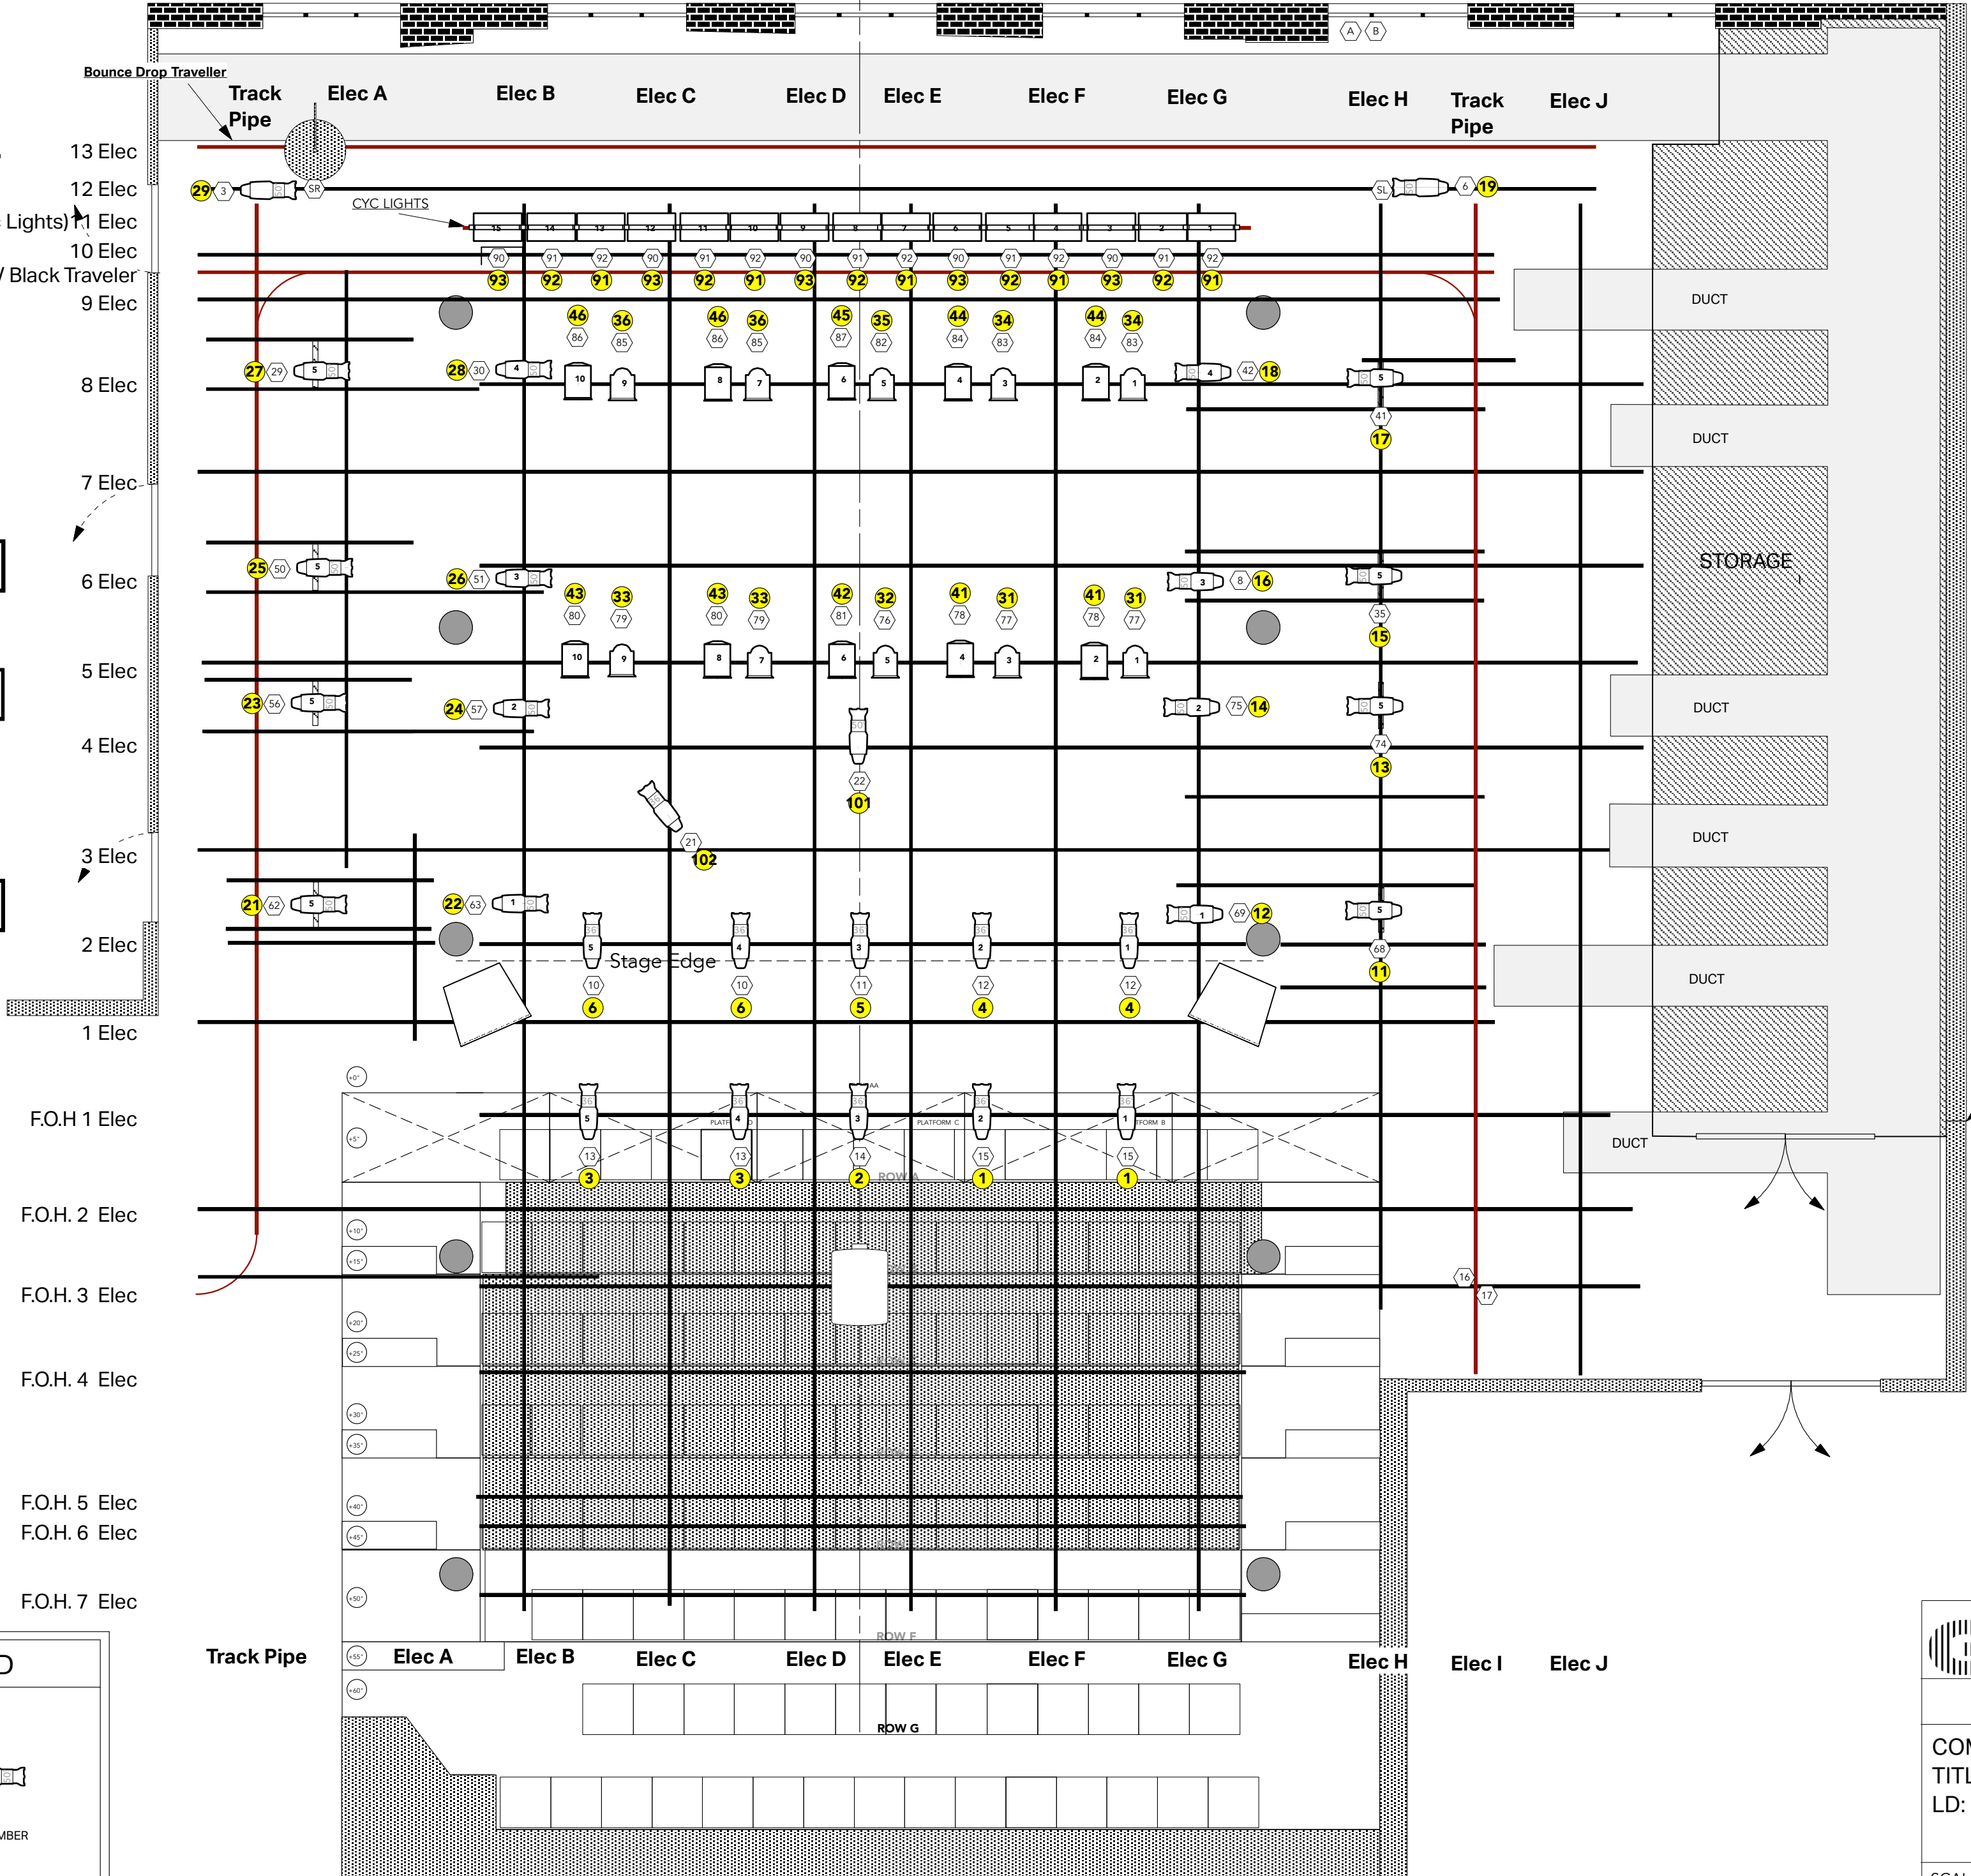

**Agnes Varis Performing Arts Center**  
The Theater

TD: asami morita  
asami@gibneydance.org

COMPANY:  
TITLE:  
LD:

SCALE 1/4" = 1'-0" 2/28/2018